


LEGEND	
	OPERATOR
	KEYPAD
	REFLECTOR
	PHOTOEYE
	FENCELINE
	GATE PATH



OPERATOR MFR.	MODEL
LIFTMASTER	SL585
	SL595
LINEAR	HSLG
	GSLG
	VS-GSLG
HYSECURITY	SLIDESMART HD-15F
	SLIDESMART HD25
	SLIDESMART HD30

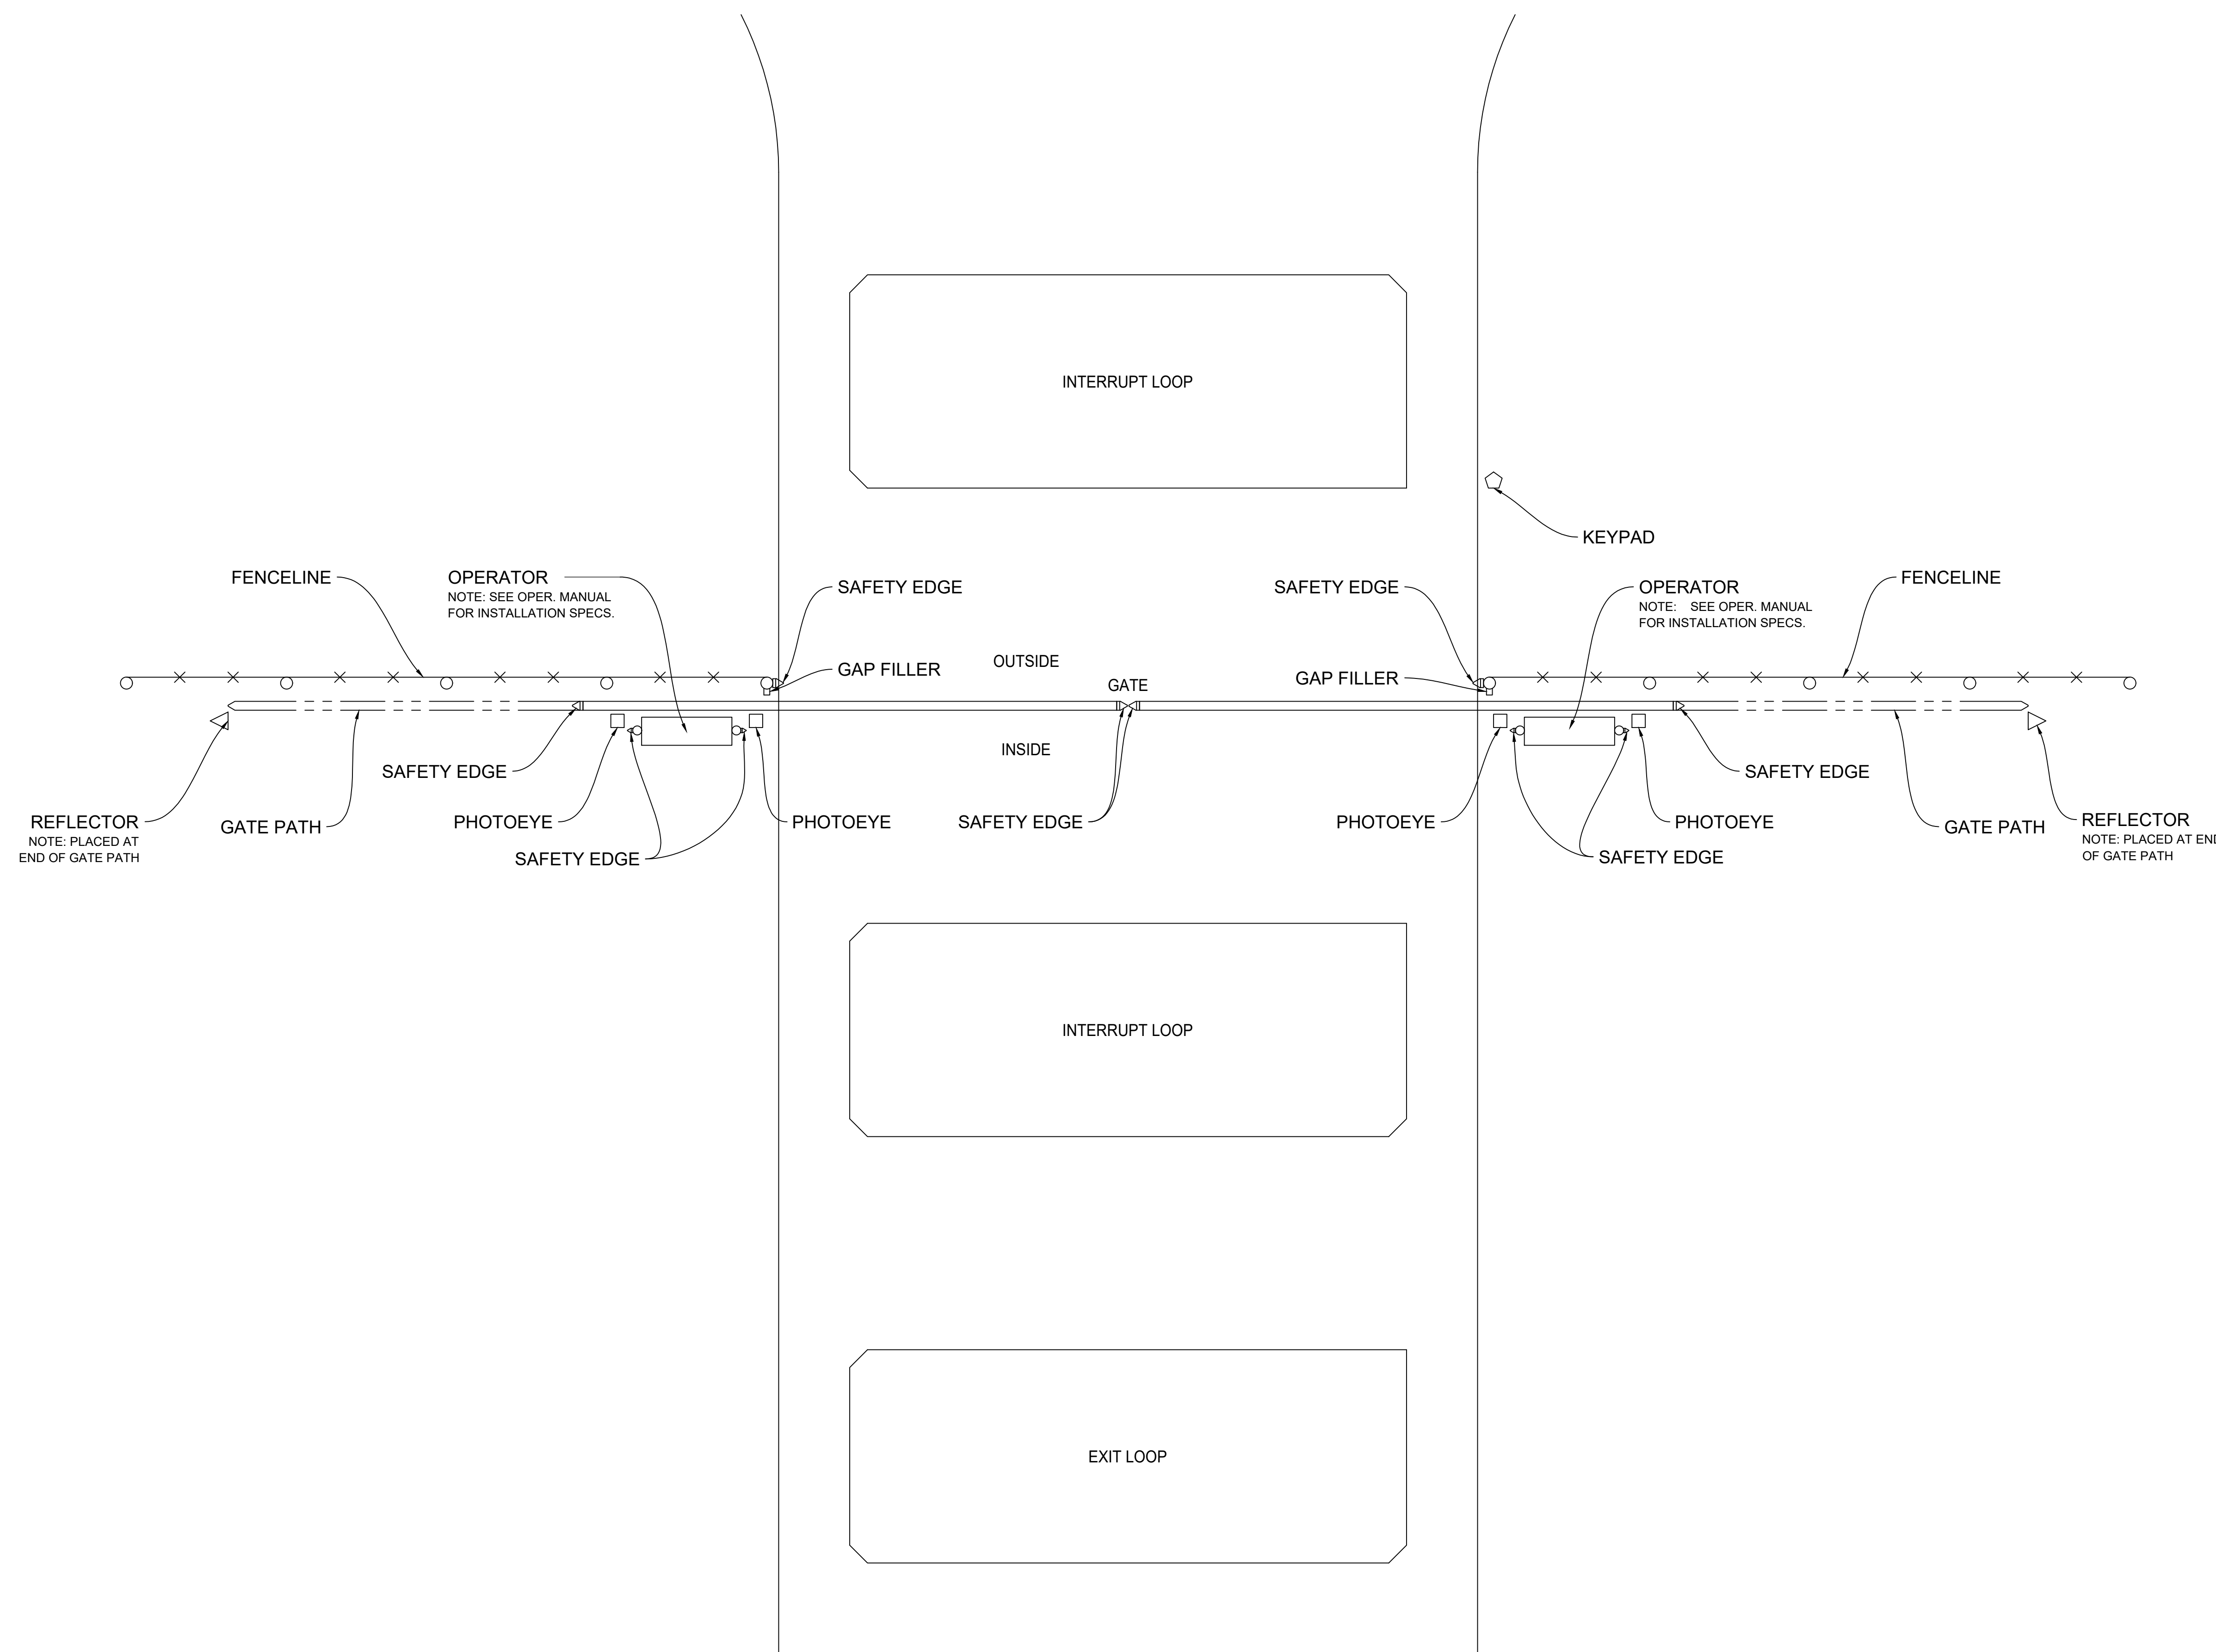

**DOUBLE SLIDE CANTILEVER GATE
EQUIPMENT CALL-OUT DRAWING
LIFTMASTER, LINEAR AND HYSECURITY**

AMERICAN FENCE PROJECT #	CLIENT PROJECT #
REFERENCE JOB #	
CHKD BY: .	SCALE: N.T.S. DRAWN: PB DATE: 06/22/2020 REV: . SHEET # 01